


 Pressley Associates
 Landscape Architects
 432 Columbia Street
 Cambridge, MA 02141
 T: 617-491-5300
 F: 617-491-7502
 www.pressleyinc.com

pressley

Prepared For:




Massachusetts Department of Conservation and Recreation

Gateway to the Arborway Boston, Massachusetts

**Hillside Walkway
 Site Treatment Plan
 Key Plan**

NOT TO SCALE

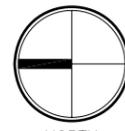



DRAWN BY: SW/GC
 CHECKED BY: GC
 DATE: JULY 2008
 SCALE: AS NOTED

DRAWING NO.
L4.0

Gateway to the Arborway
 Boston, Massachusetts

**Hillside Walkway
 Site Treatment Plan
 Layout and Grading**

DRAWN BY: SW/GC	DRAWING NO.
CHECKED BY: GC	L4.1A
DATE: JULY 2008	
SCALE: AS NOTED	

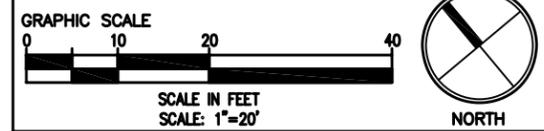
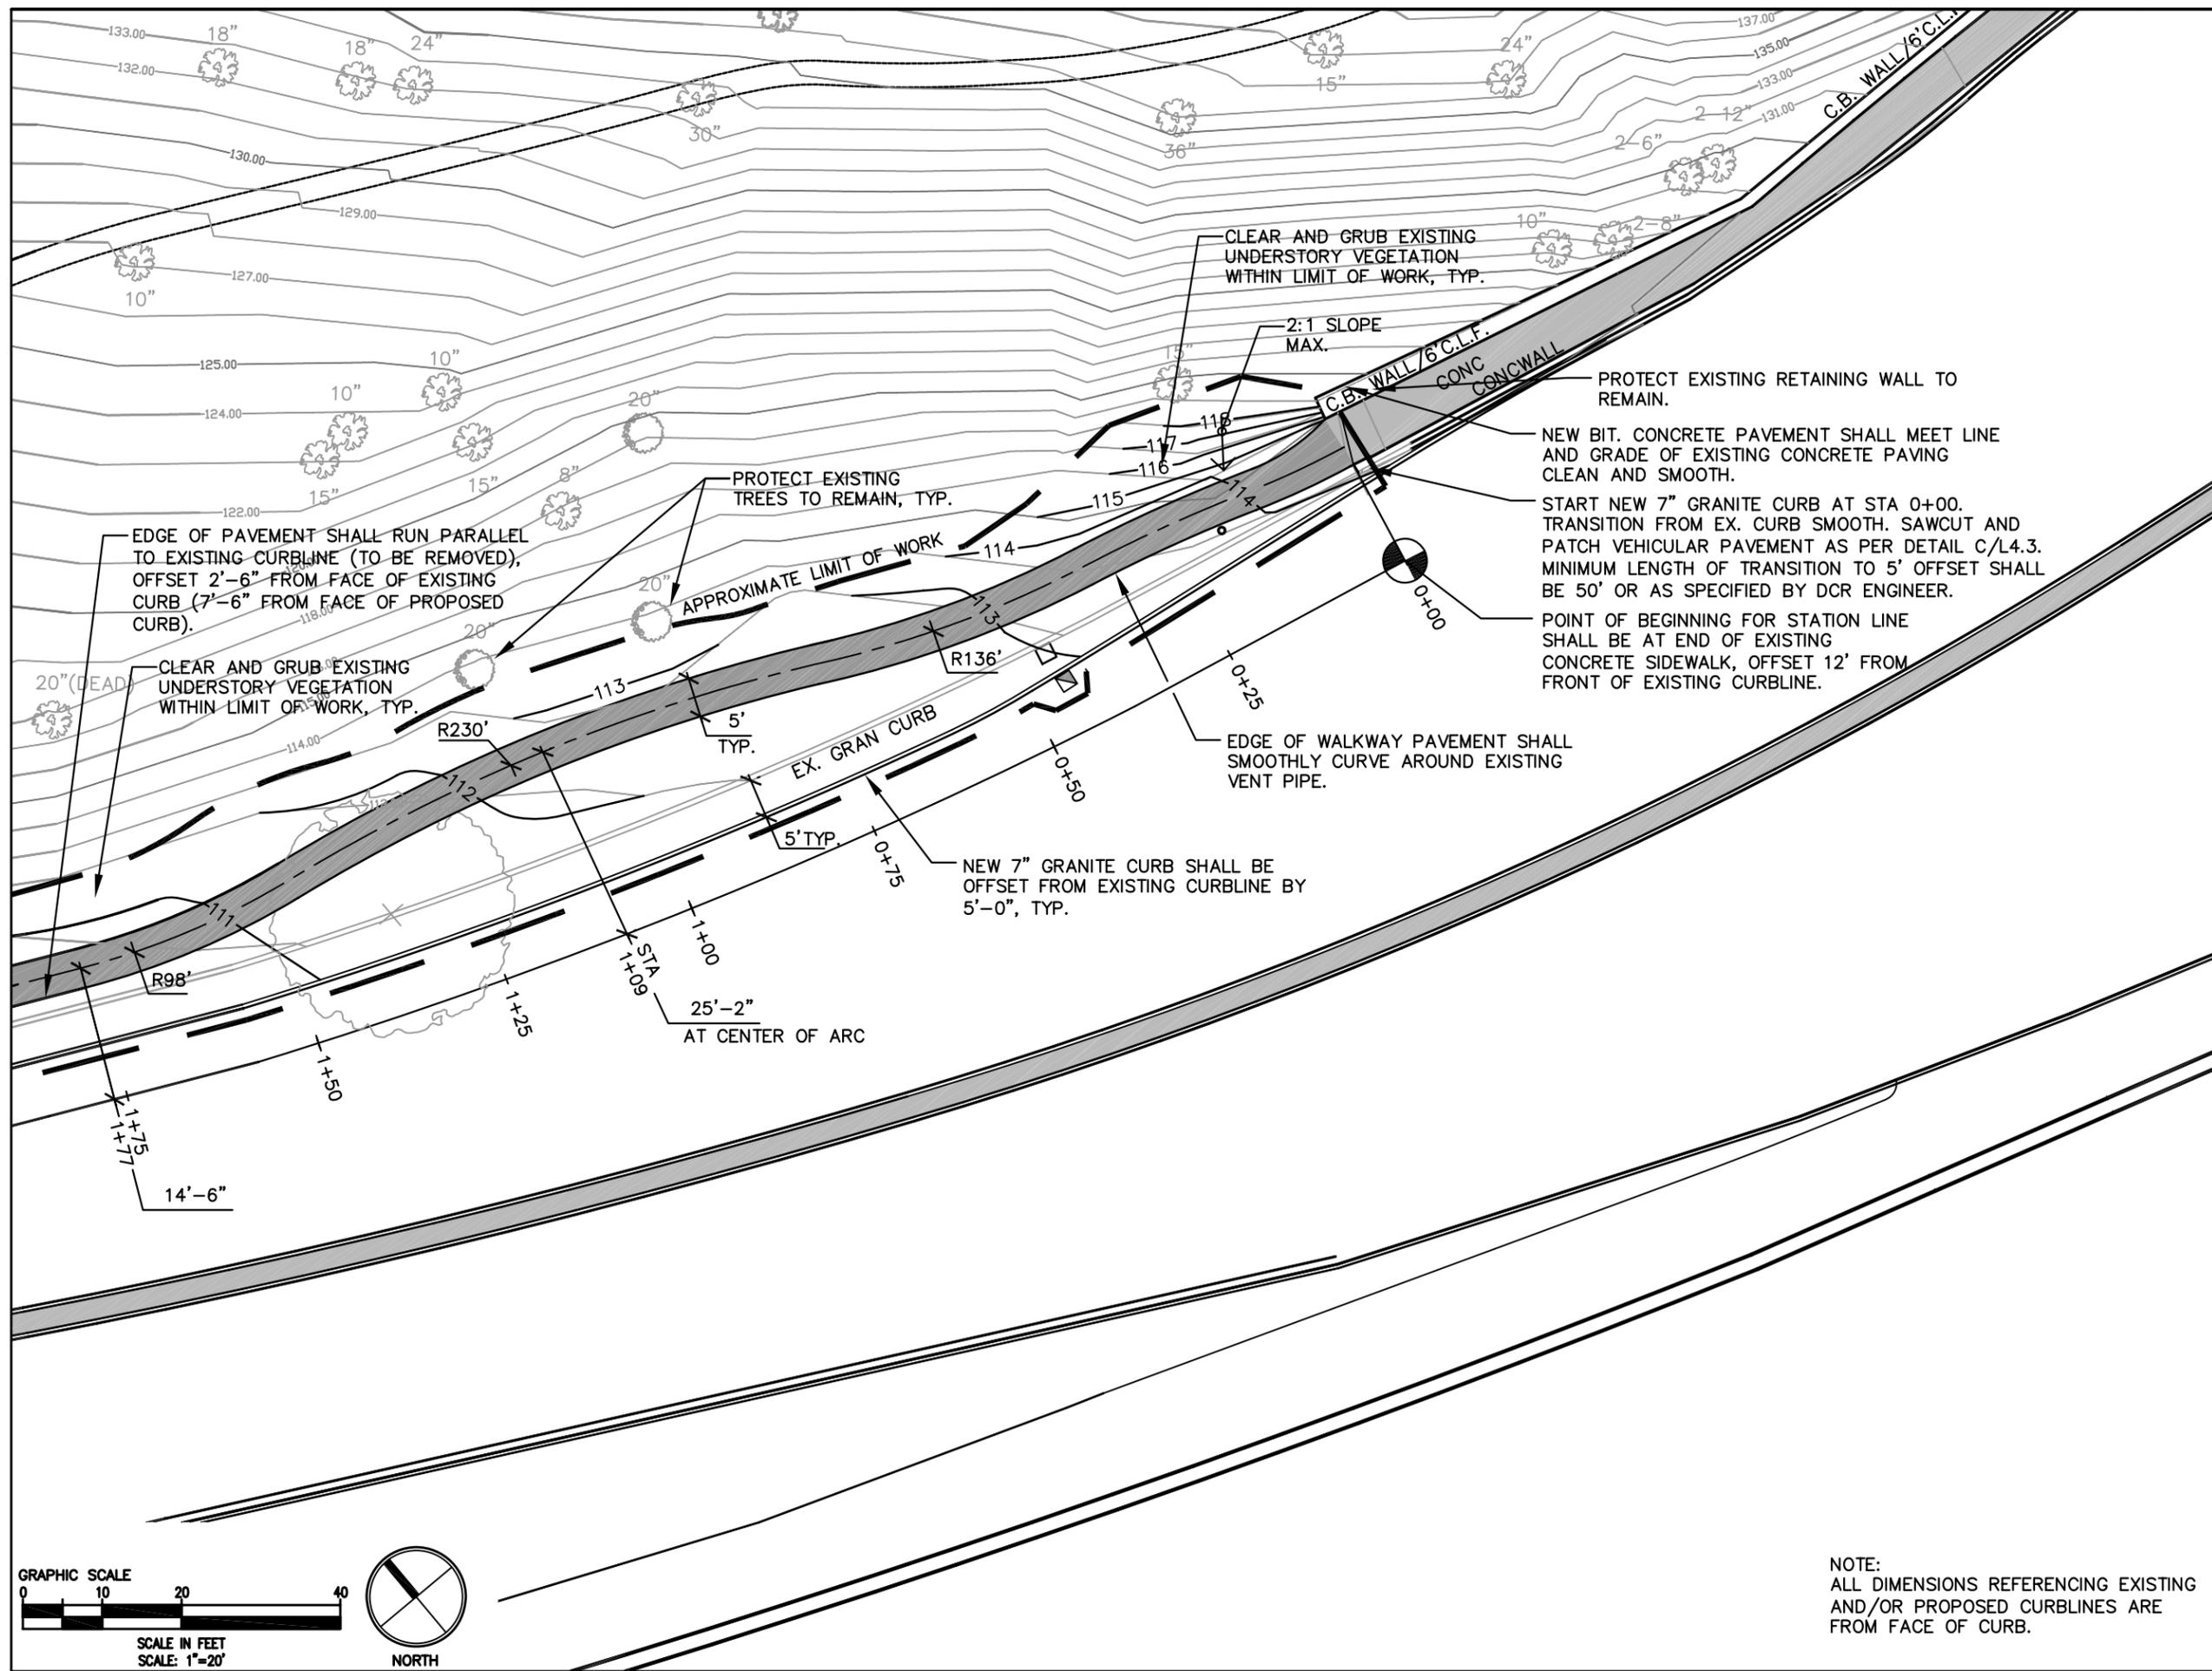


NOTE:
 ALL DIMENSIONS REFERENCING EXISTING
 AND/OR PROPOSED CURBLINES ARE
 FROM FACE OF CURB.

Gateway to the Arborway
 Boston, Massachusetts

Hillside Walkway
 Site Treatment Plan
 Materials and
 Planting



DRAWN BY: SW/GC	DRAWING NO.
CHECKED BY: GC	L4.1B
DATE: JULY 2008	
SCALE: AS NOTED	

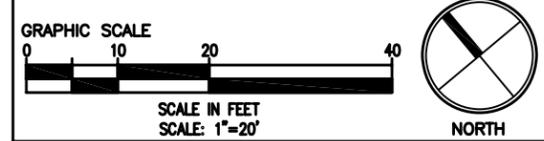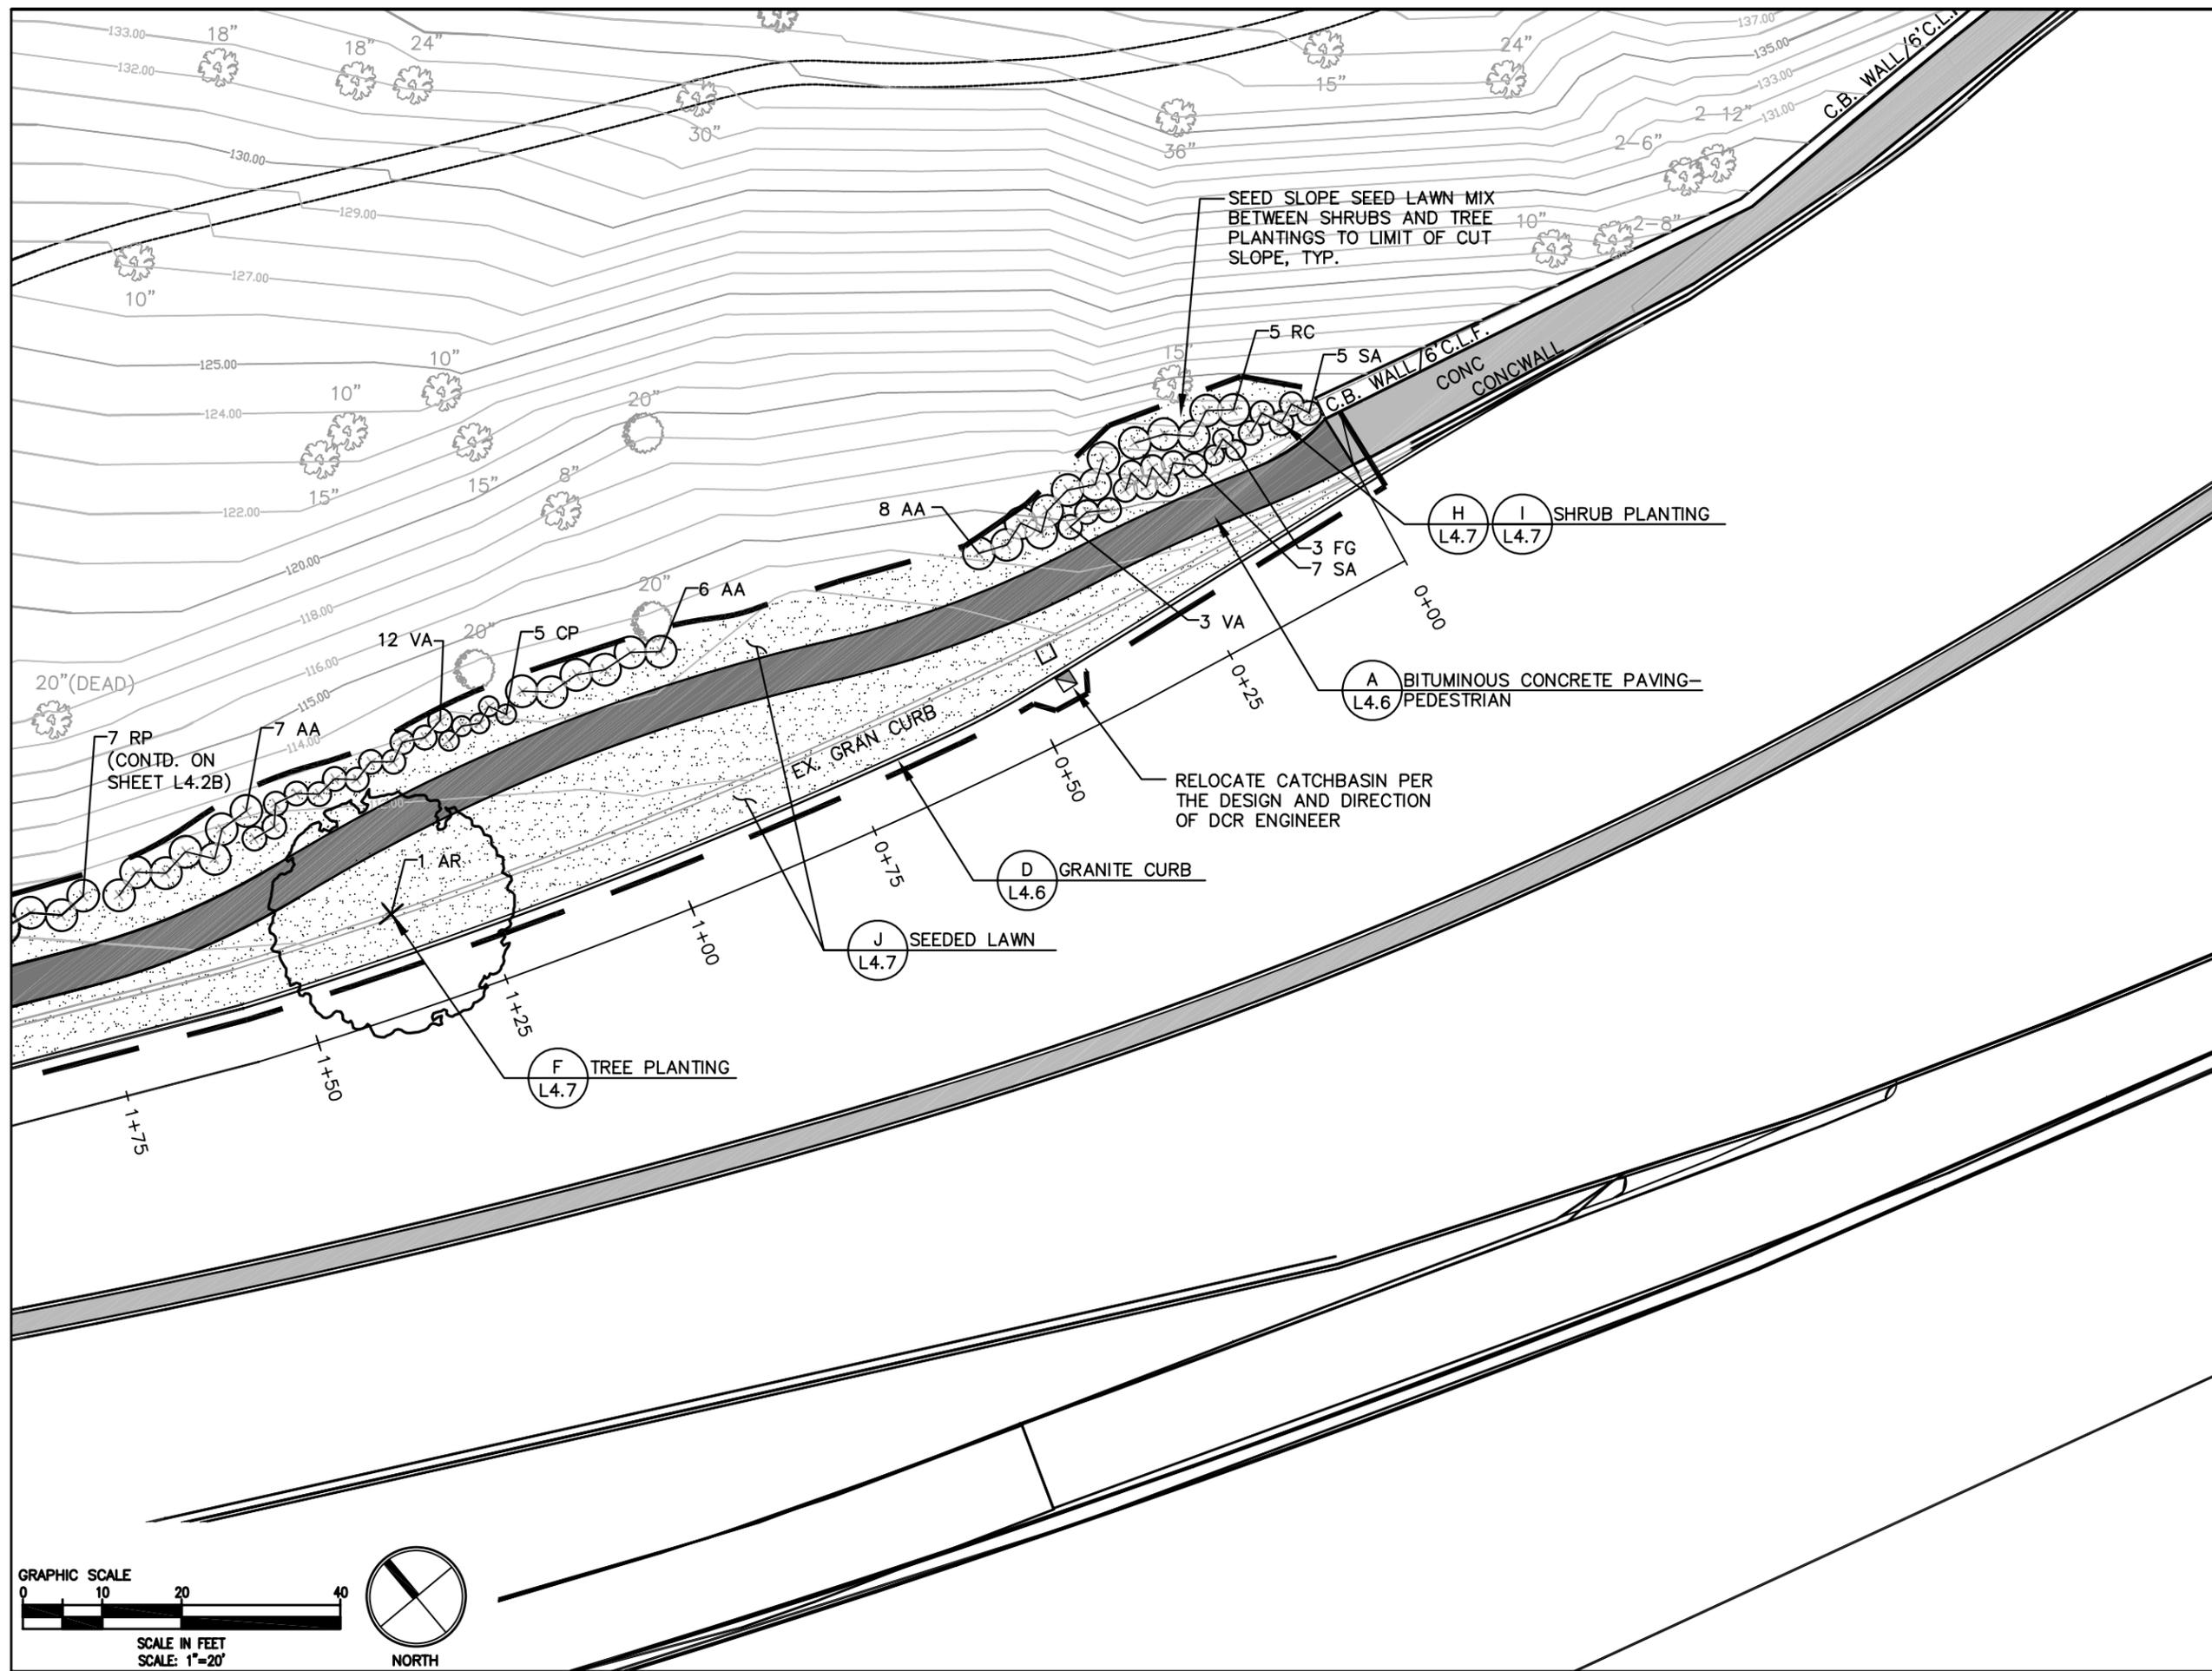

Gateway to the Arborway
 Boston, Massachusetts

Hillside Walkway
 Site Treatment Plan
 Layout and Grading

DRAWN BY: SW/GC	DRAWING NO.
CHECKED BY: GC	L4.2A
DATE: JULY 2008	
SCALE: AS NOTED	

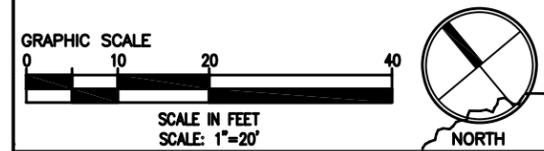
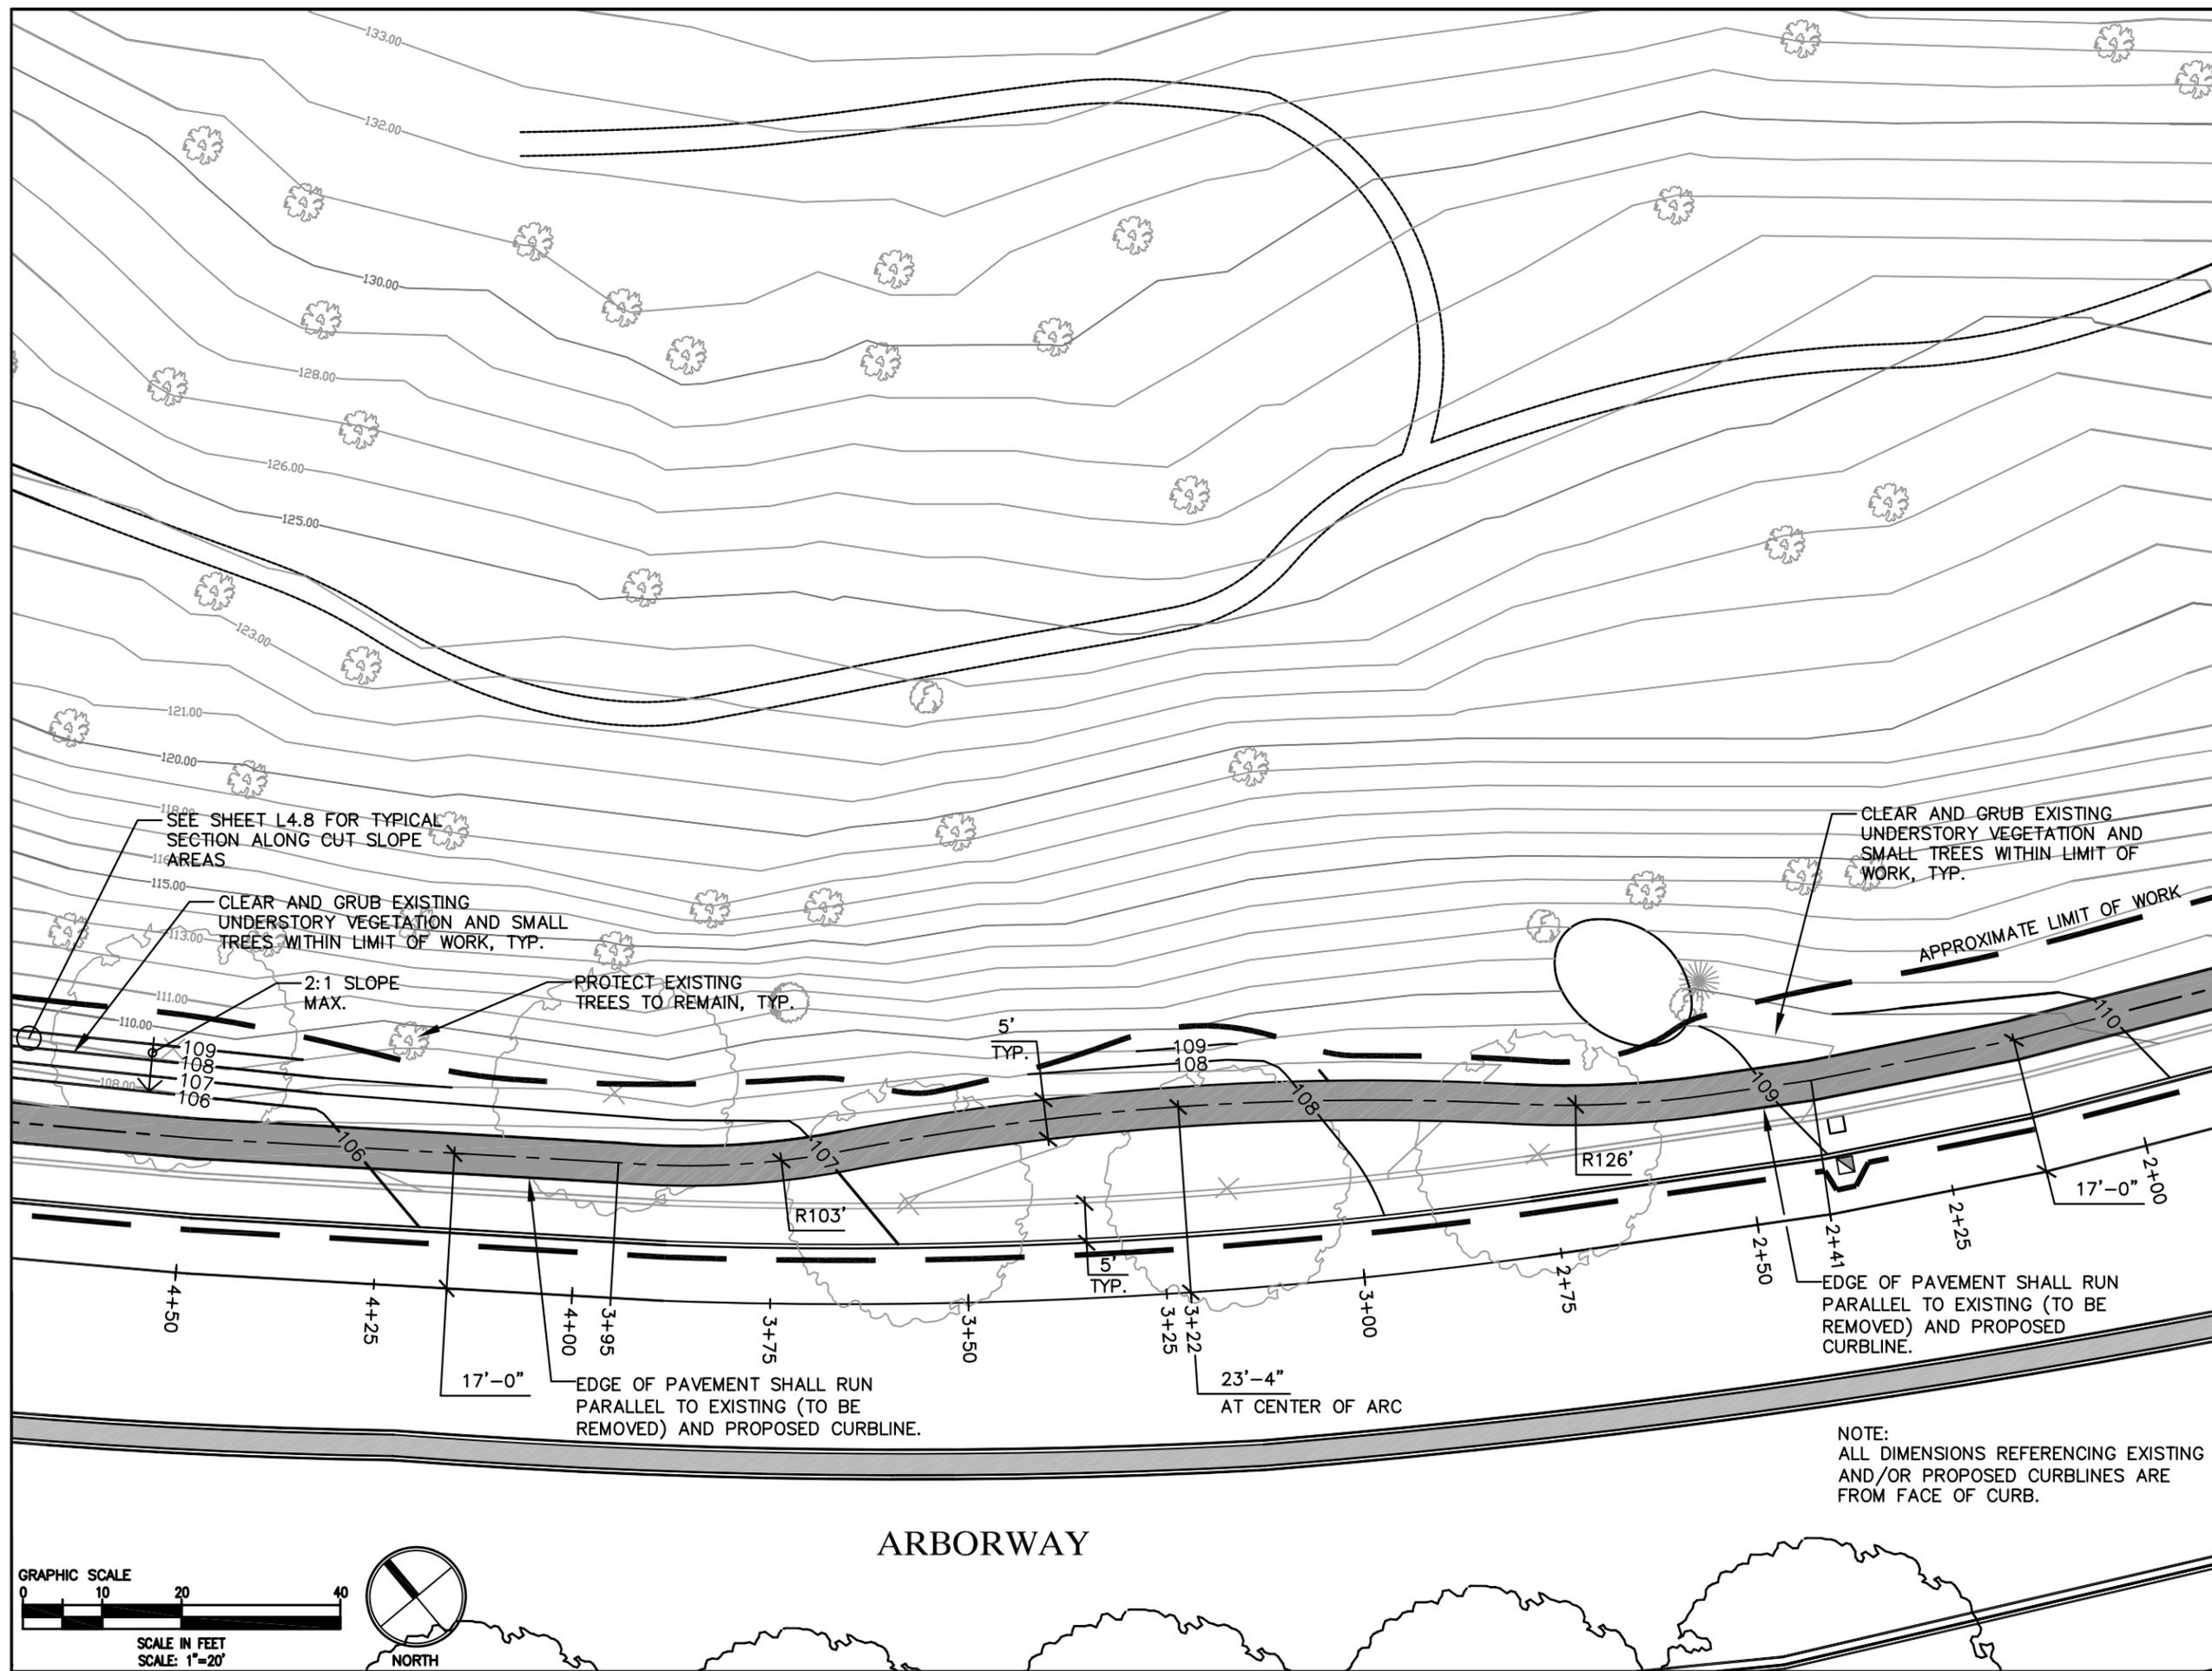


ARBORWAY

Gateway to the Arborway
 Boston, Massachusetts

Hillside Walkway
 Site Treatment Plan
 Layout and Grading

DRAWN BY: SW/GC	DRAWING NO.
CHECKED BY: GC	L4.3A
DATE: JULY 2008	
SCALE: AS NOTED	

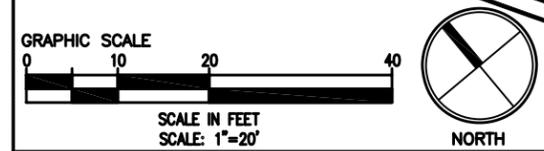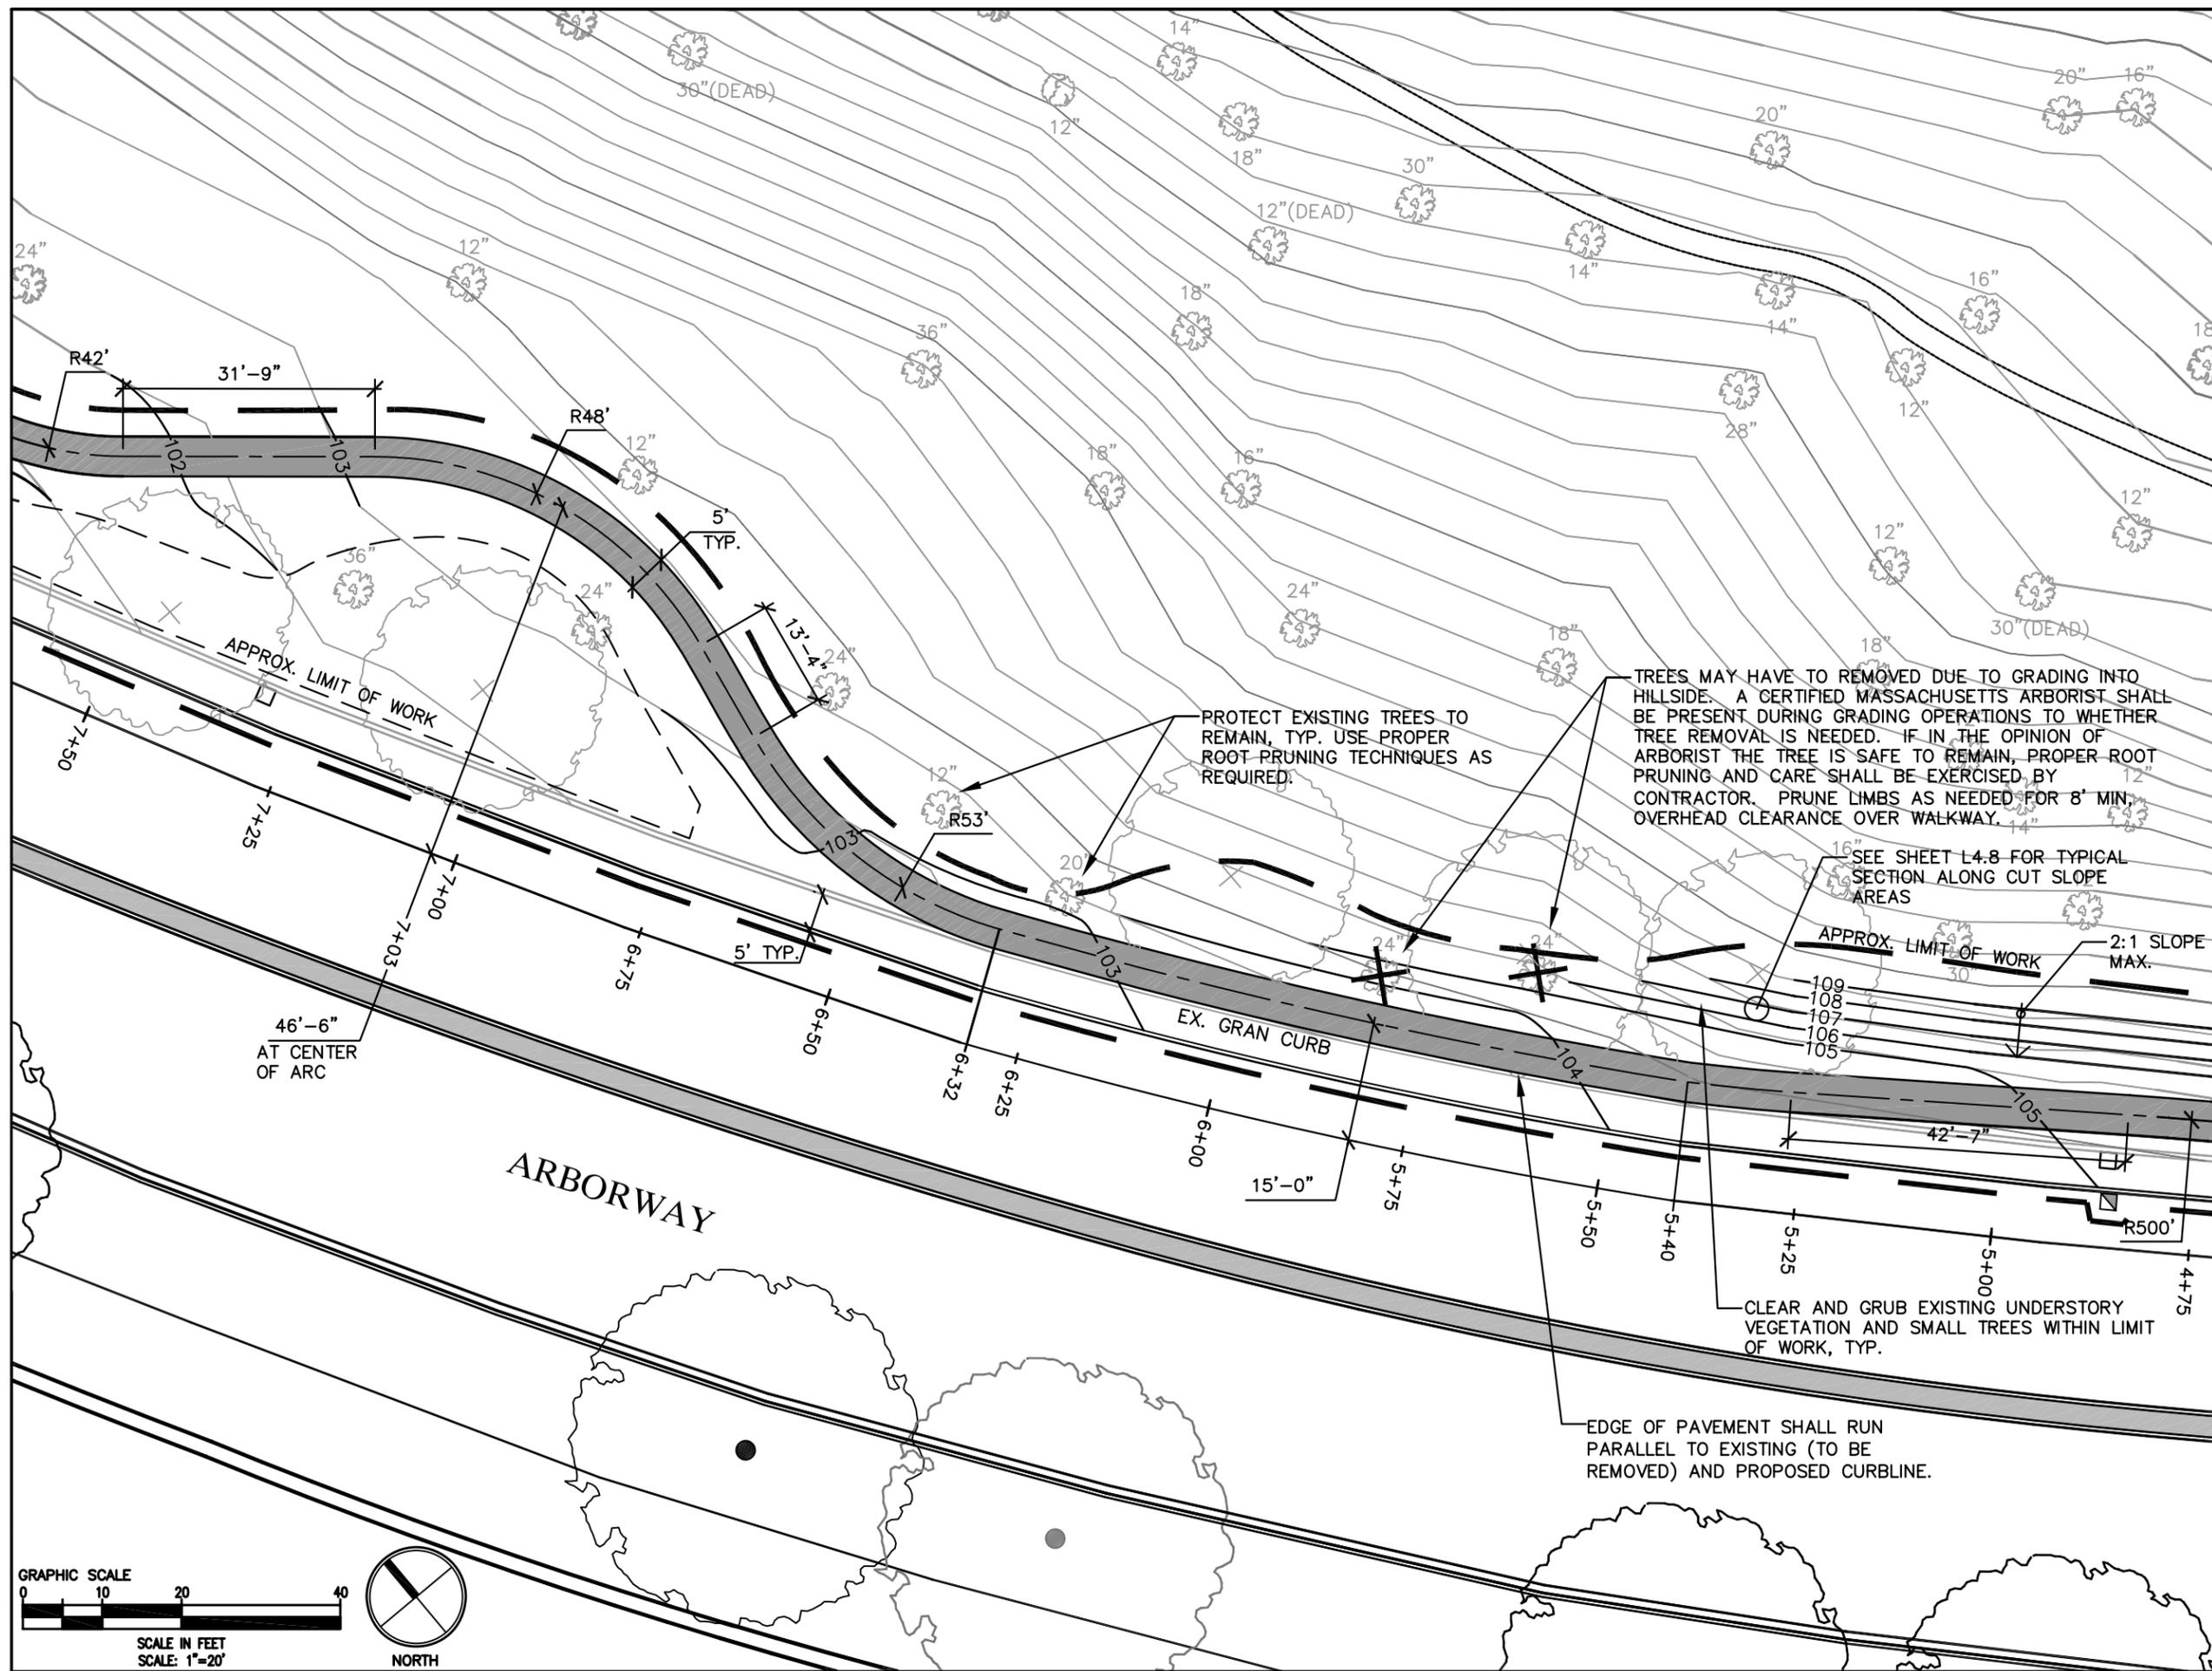

Gateway to the Arborway
 Boston, Massachusetts

Hillside Walkway
 Site Treatment Plan
 Materials and
 Planting

DRAWN BY: SW/GC	DRAWING NO.
CHECKED BY: GC	L4.3B
DATE: JULY 2008	
SCALE: AS NOTED	

